


- Reception
- Workshop Spaces
- Essentials Eatery & Kitchen
- Treatment Rooms

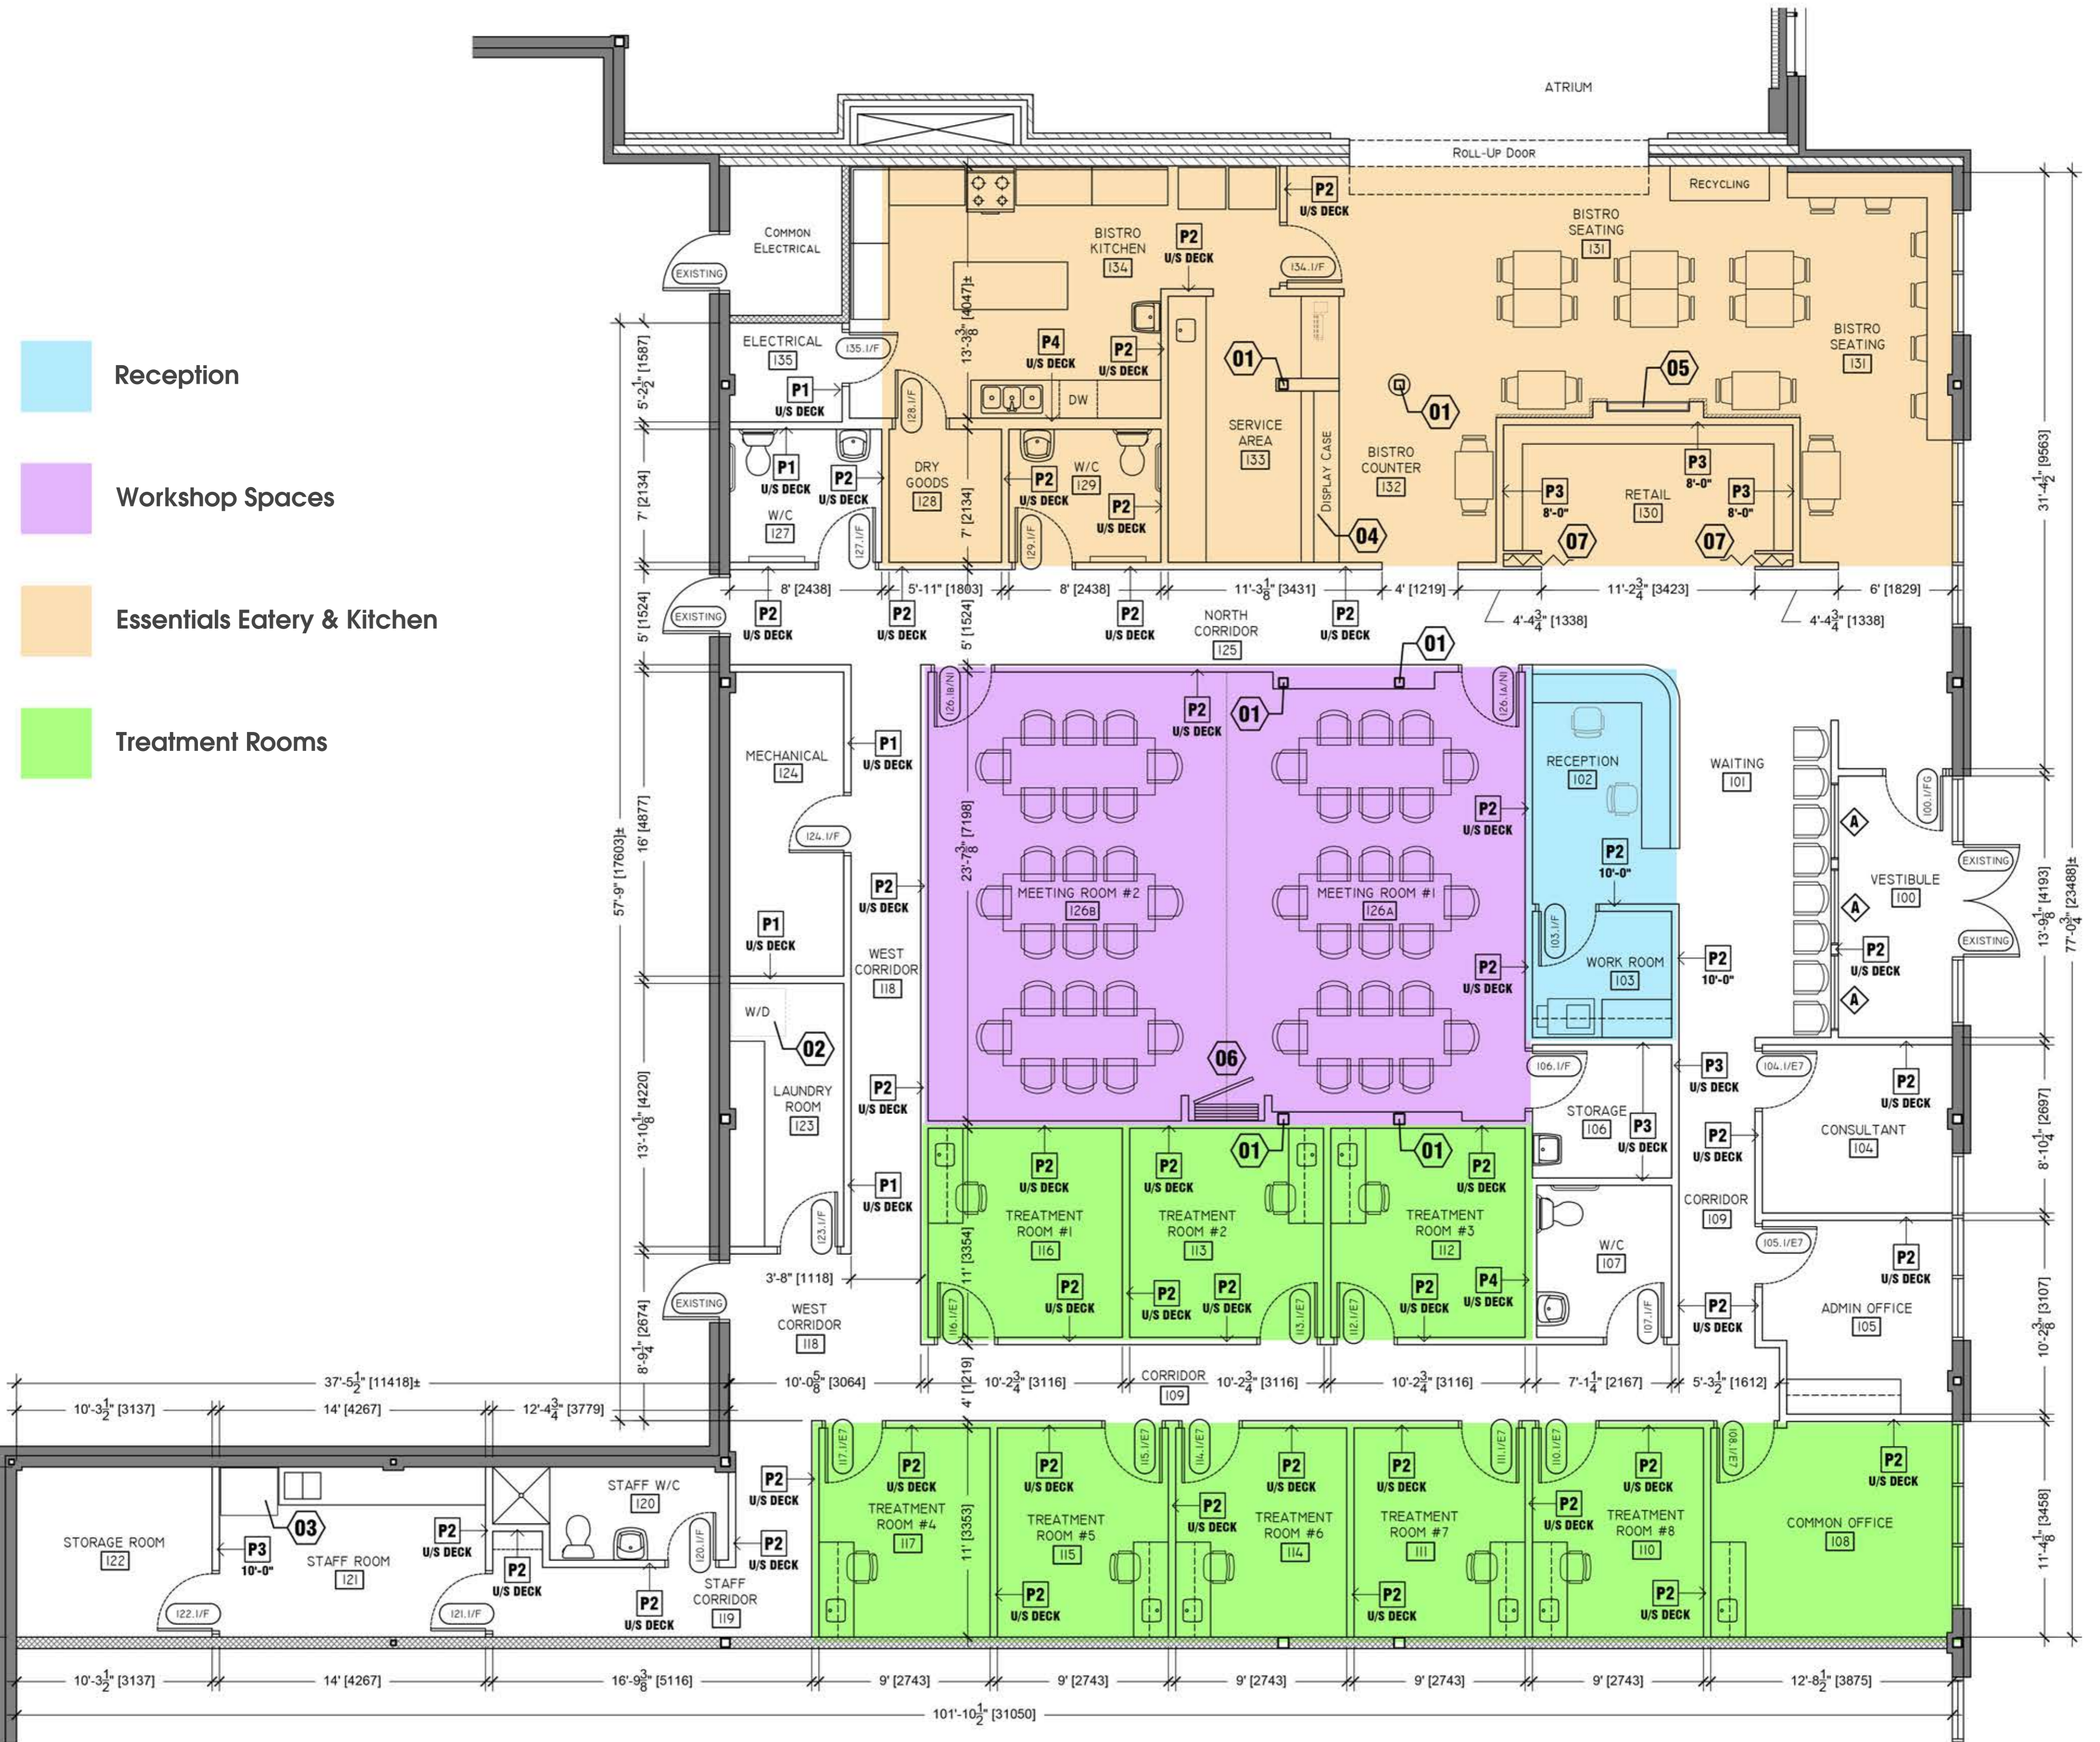

1 FLOOR PLAN
 BDI.1 SCALE 3/16" = 1'-0"